


ROUTE SELECTION

- Legend:**
- Plan**
 - Proposed Geometry Plan
 - Route Corridor
 - Profile**
 - Existing Ground
 - Proposed Geometry Profile
 - FILL 15+m
 - FILL 10m - 15m
 - FILL 05m - 10m
 - FILL 00m - 05m
 - CUT 00m - 05m
 - CUT 05m - 10m
 - CUT 10m - 15m
 - CUT 15+m
 - TUNNEL

San áireamh tá sonraíocht Shuirbhíreacht Orlándaís Éireann arna éirígeadh faoi Cheartaas OS Uimh. 2010/15CCMA/Comhairle Contae na Gaillimhe. Sáralann atáirgeadh neamhdaraithe cóipeacht Shuirbhíreacht Orlándaís Éireann agus Rialtas na hÉireann. © Suirbhíreacht Orlándaís Éireann, 2010.
Includes Ordnance Survey Ireland data reproduced under OSI Licence number 2010/15CCMA/Galway County Council. Unauthorised reproduction infringes Ordnance Survey Ireland and Government of Ireland copyright. © Ordnance Survey Ireland, 2010.

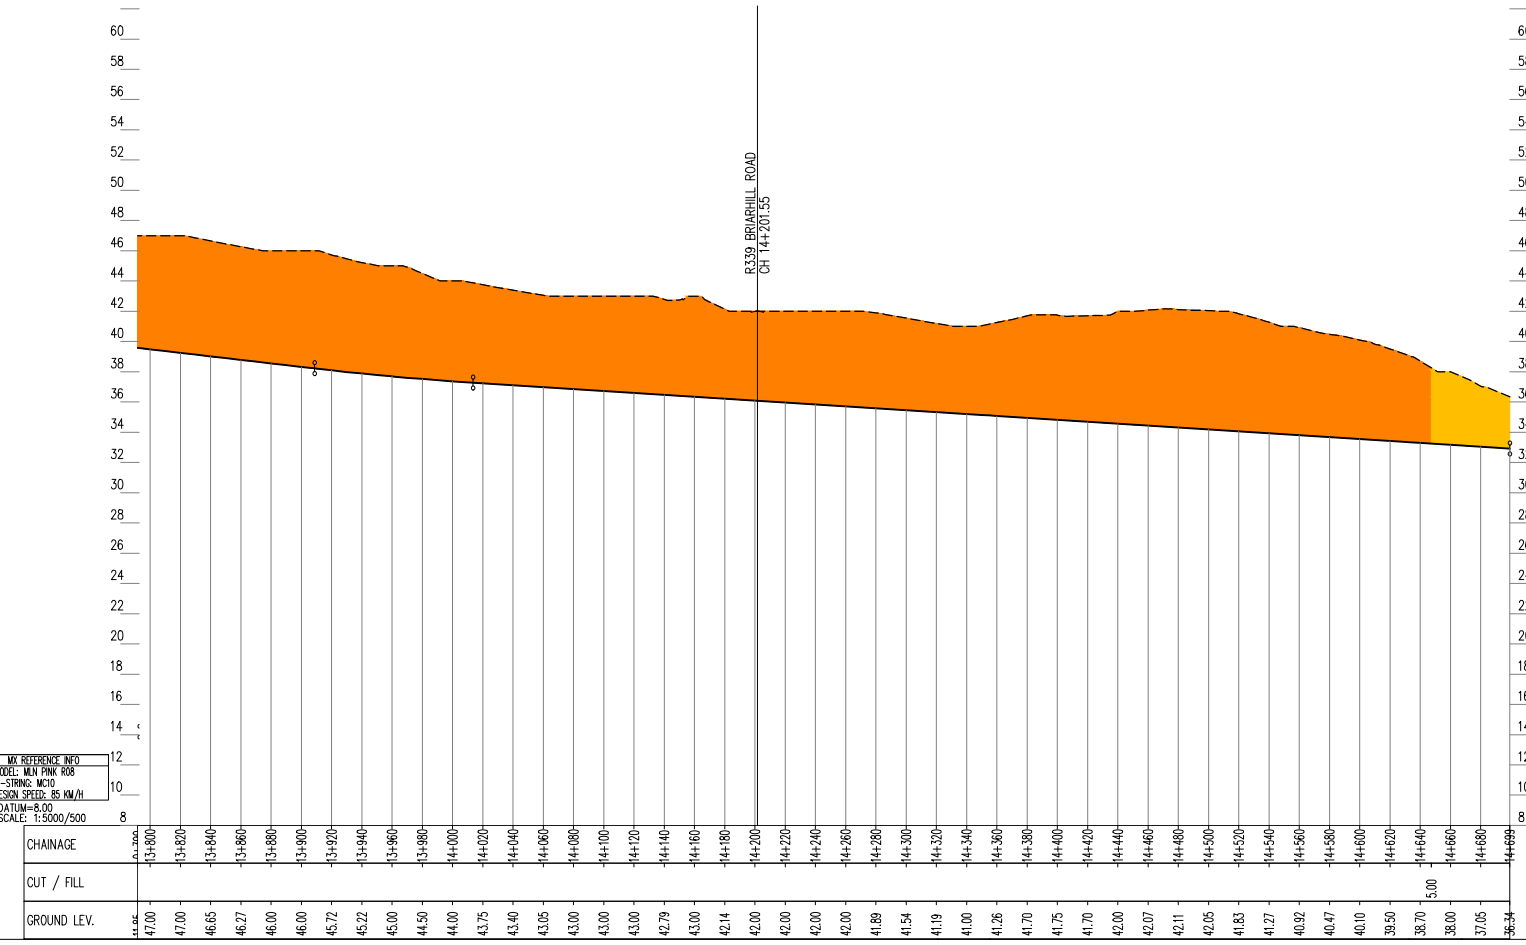


MODEL REFERENCE INFO
 MODEL: MEN PINK 808
 M-STRING: M10
 DESIGN SPEED: 85 KM/H
 DATUM: 8.00
 SCALE: 1:5000/500

Disclaimer Note:
 The constraints and options shown are draft only and subject to change. More detailed assessments, on-going studies and the information received from the public may result in changes to these constraints and options.

Nóta Séanta:
 Tá na srianta agus na roghanna atá léirithe ina bhfoirm dréacht, d'fhéadfaí athraithe teacht orthu. Is mar thoradh ar mheasúnaithe níos mionchruinne, ar staidéar leanúnach agus ar eolas ón bpobal go ndéanfar athruithe ar na srianta agus na roghanna seo.

Clients

Galway City Transport Project

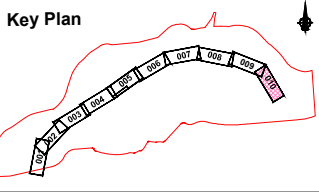

Consultant

Corporate House
 City East Business Park
 Ballybrit, Galway, Ireland.

Tel +353 (0)91 460675
 www.N6GalwayCity.ie
 www.arup.ie

Job Title
N6 Galway City Transport Project

Scale
 1:5000 @ A3

Date
 August 2015

Issue	Date	By	Chkd	Appd
I1	28/08/2015	KJ	MH	EMC

Drawing Title
Stage 2 Pink Route Option
 Mainline Plan/Profile - CH.13+800 to CH.14+699
 Sheet 10 of 10

Drawing Status
Route Selection

Job No 233985	Drawing No Figure 7.3.5.10	Issue 11
-------------------------	--------------------------------------	--------------------